


Chalkstone Ave

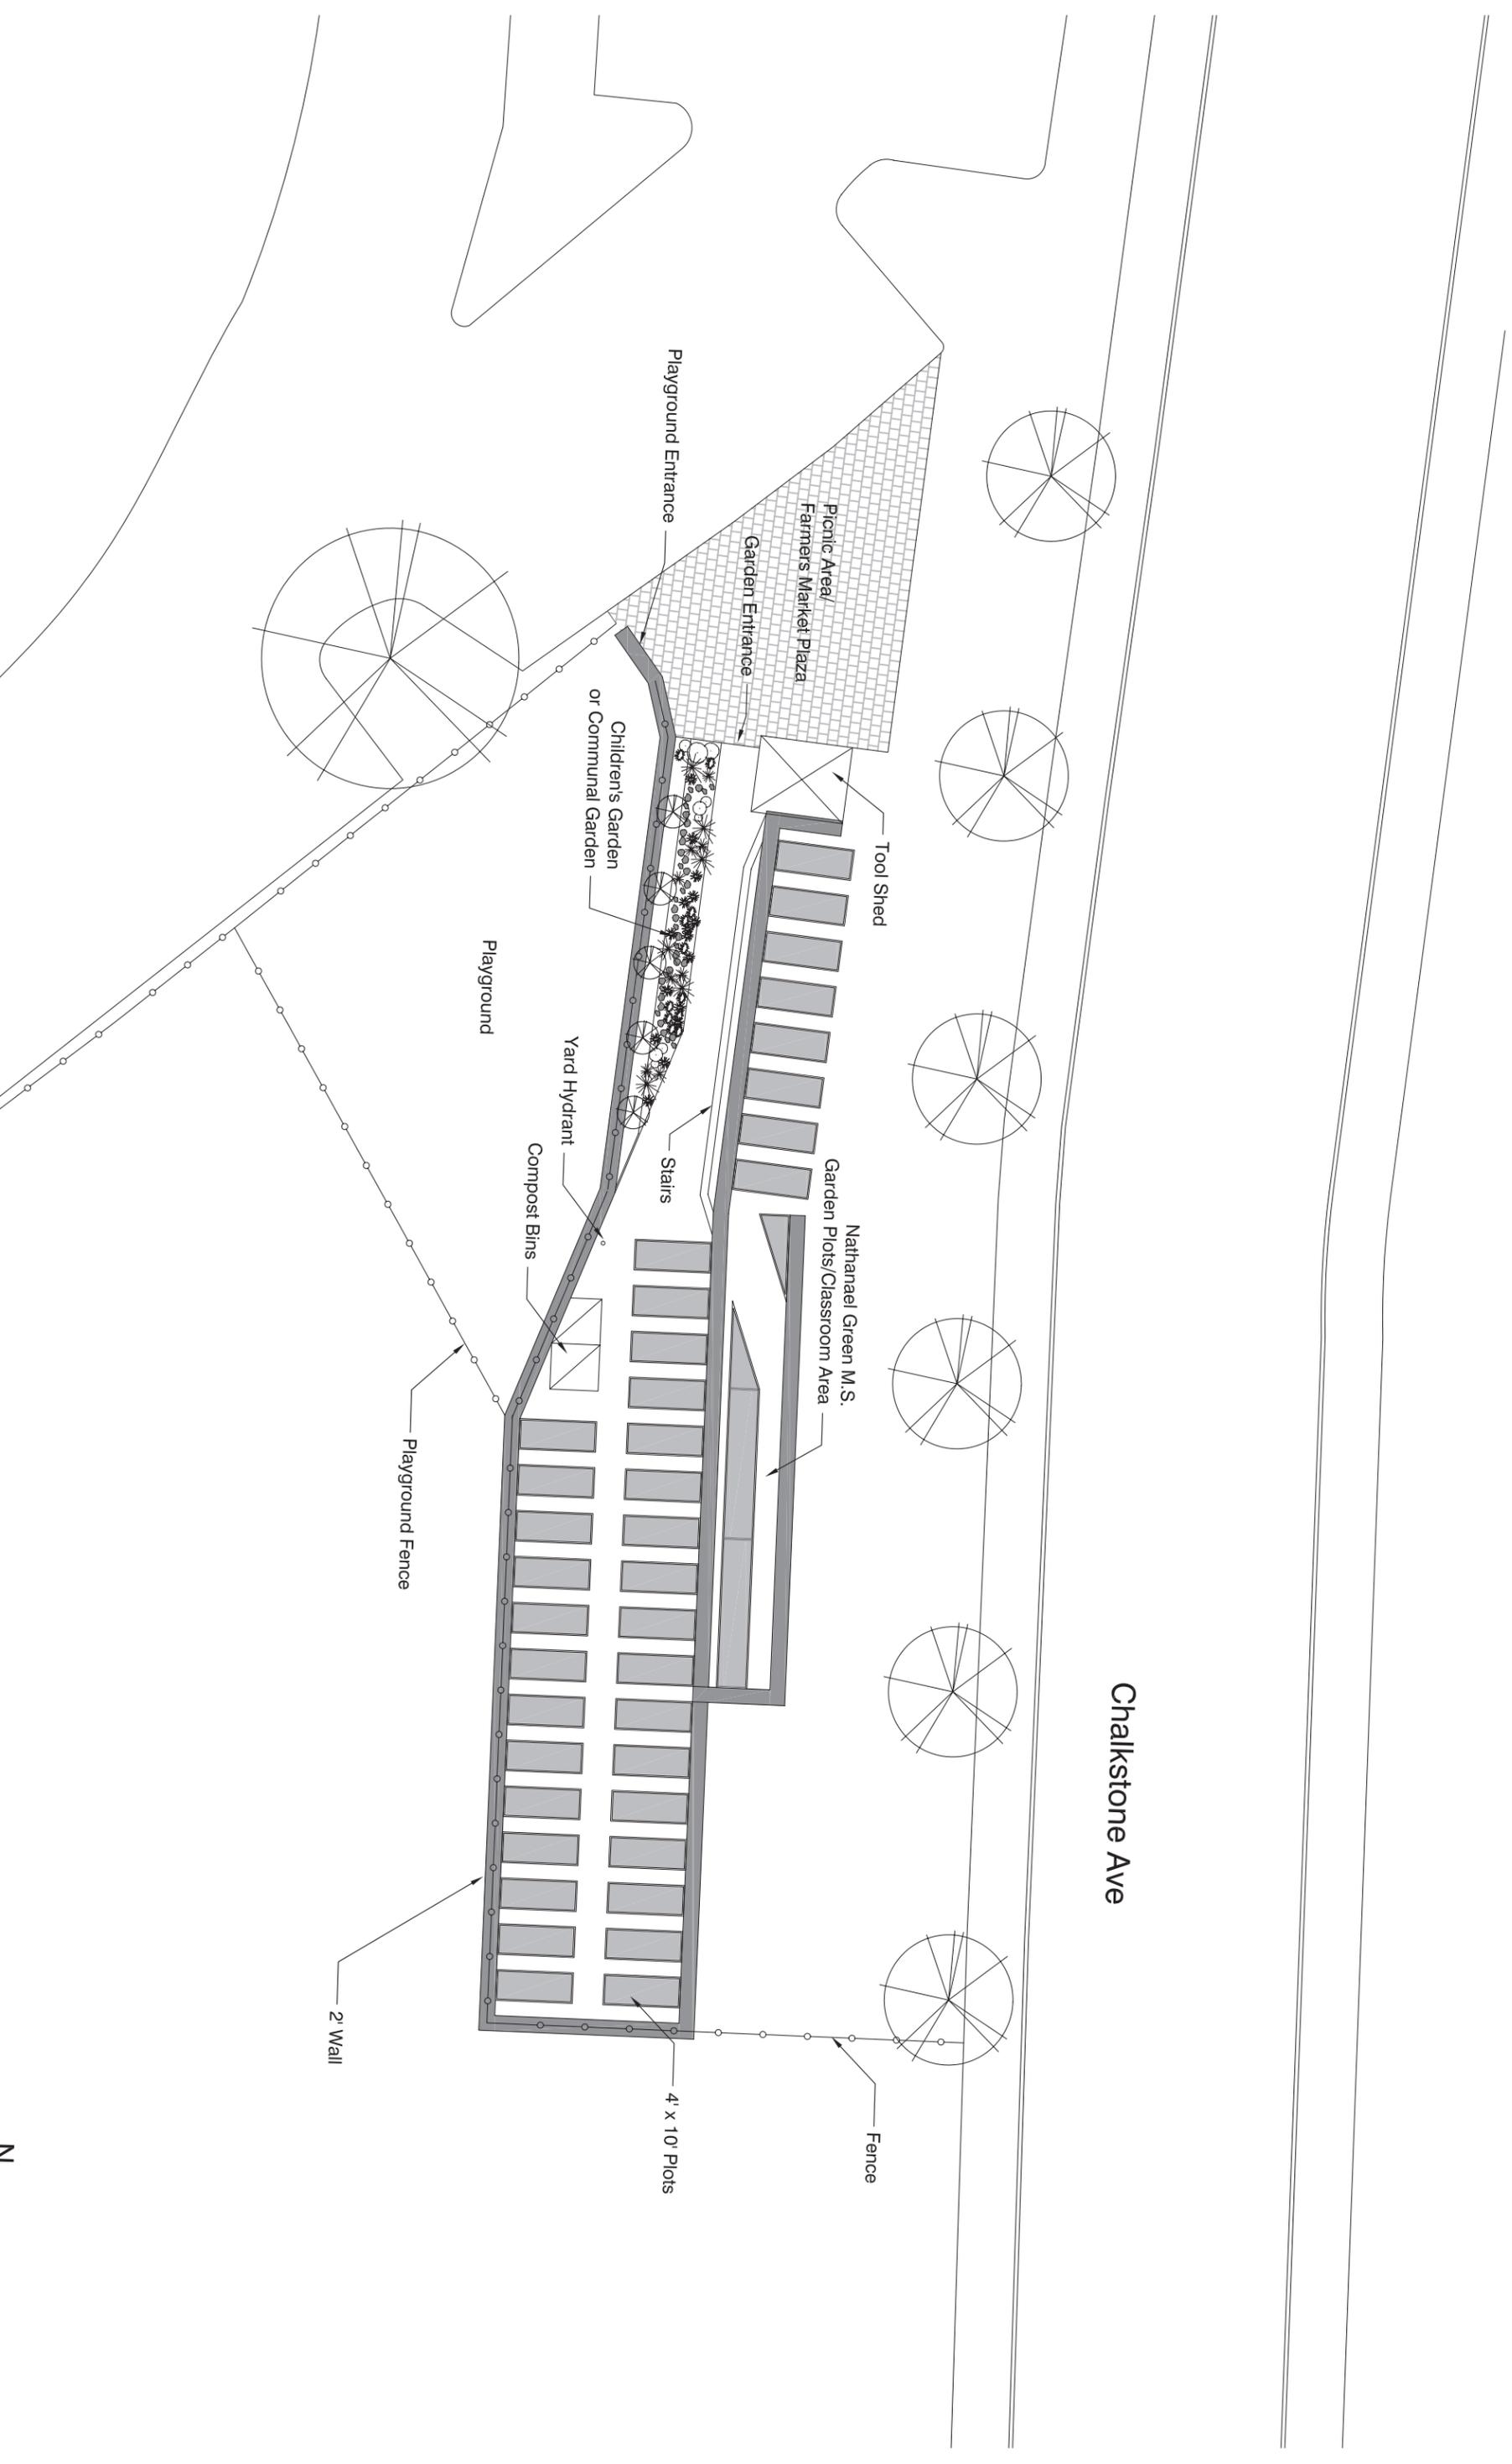

# Davis Park Community Garden

Layout Plan Version 2 DRAFT 5.27.09

Scale: 1"=20'

